


BUILDING COVERAGES	
AREA	99. FT.
1ST FLOOR HEATED	2627#
2ND FLOOR HEATED	1458#
TOTAL HEATED	4085#
GARAGE	TT3#
COVID ENTRY	167#
COVID PATIOS	316#
MASONRY LUG	139#
TOTAL BUILDING AREA	5480#
TOTAL BLDG. COVERAGE ON LOT	4022#

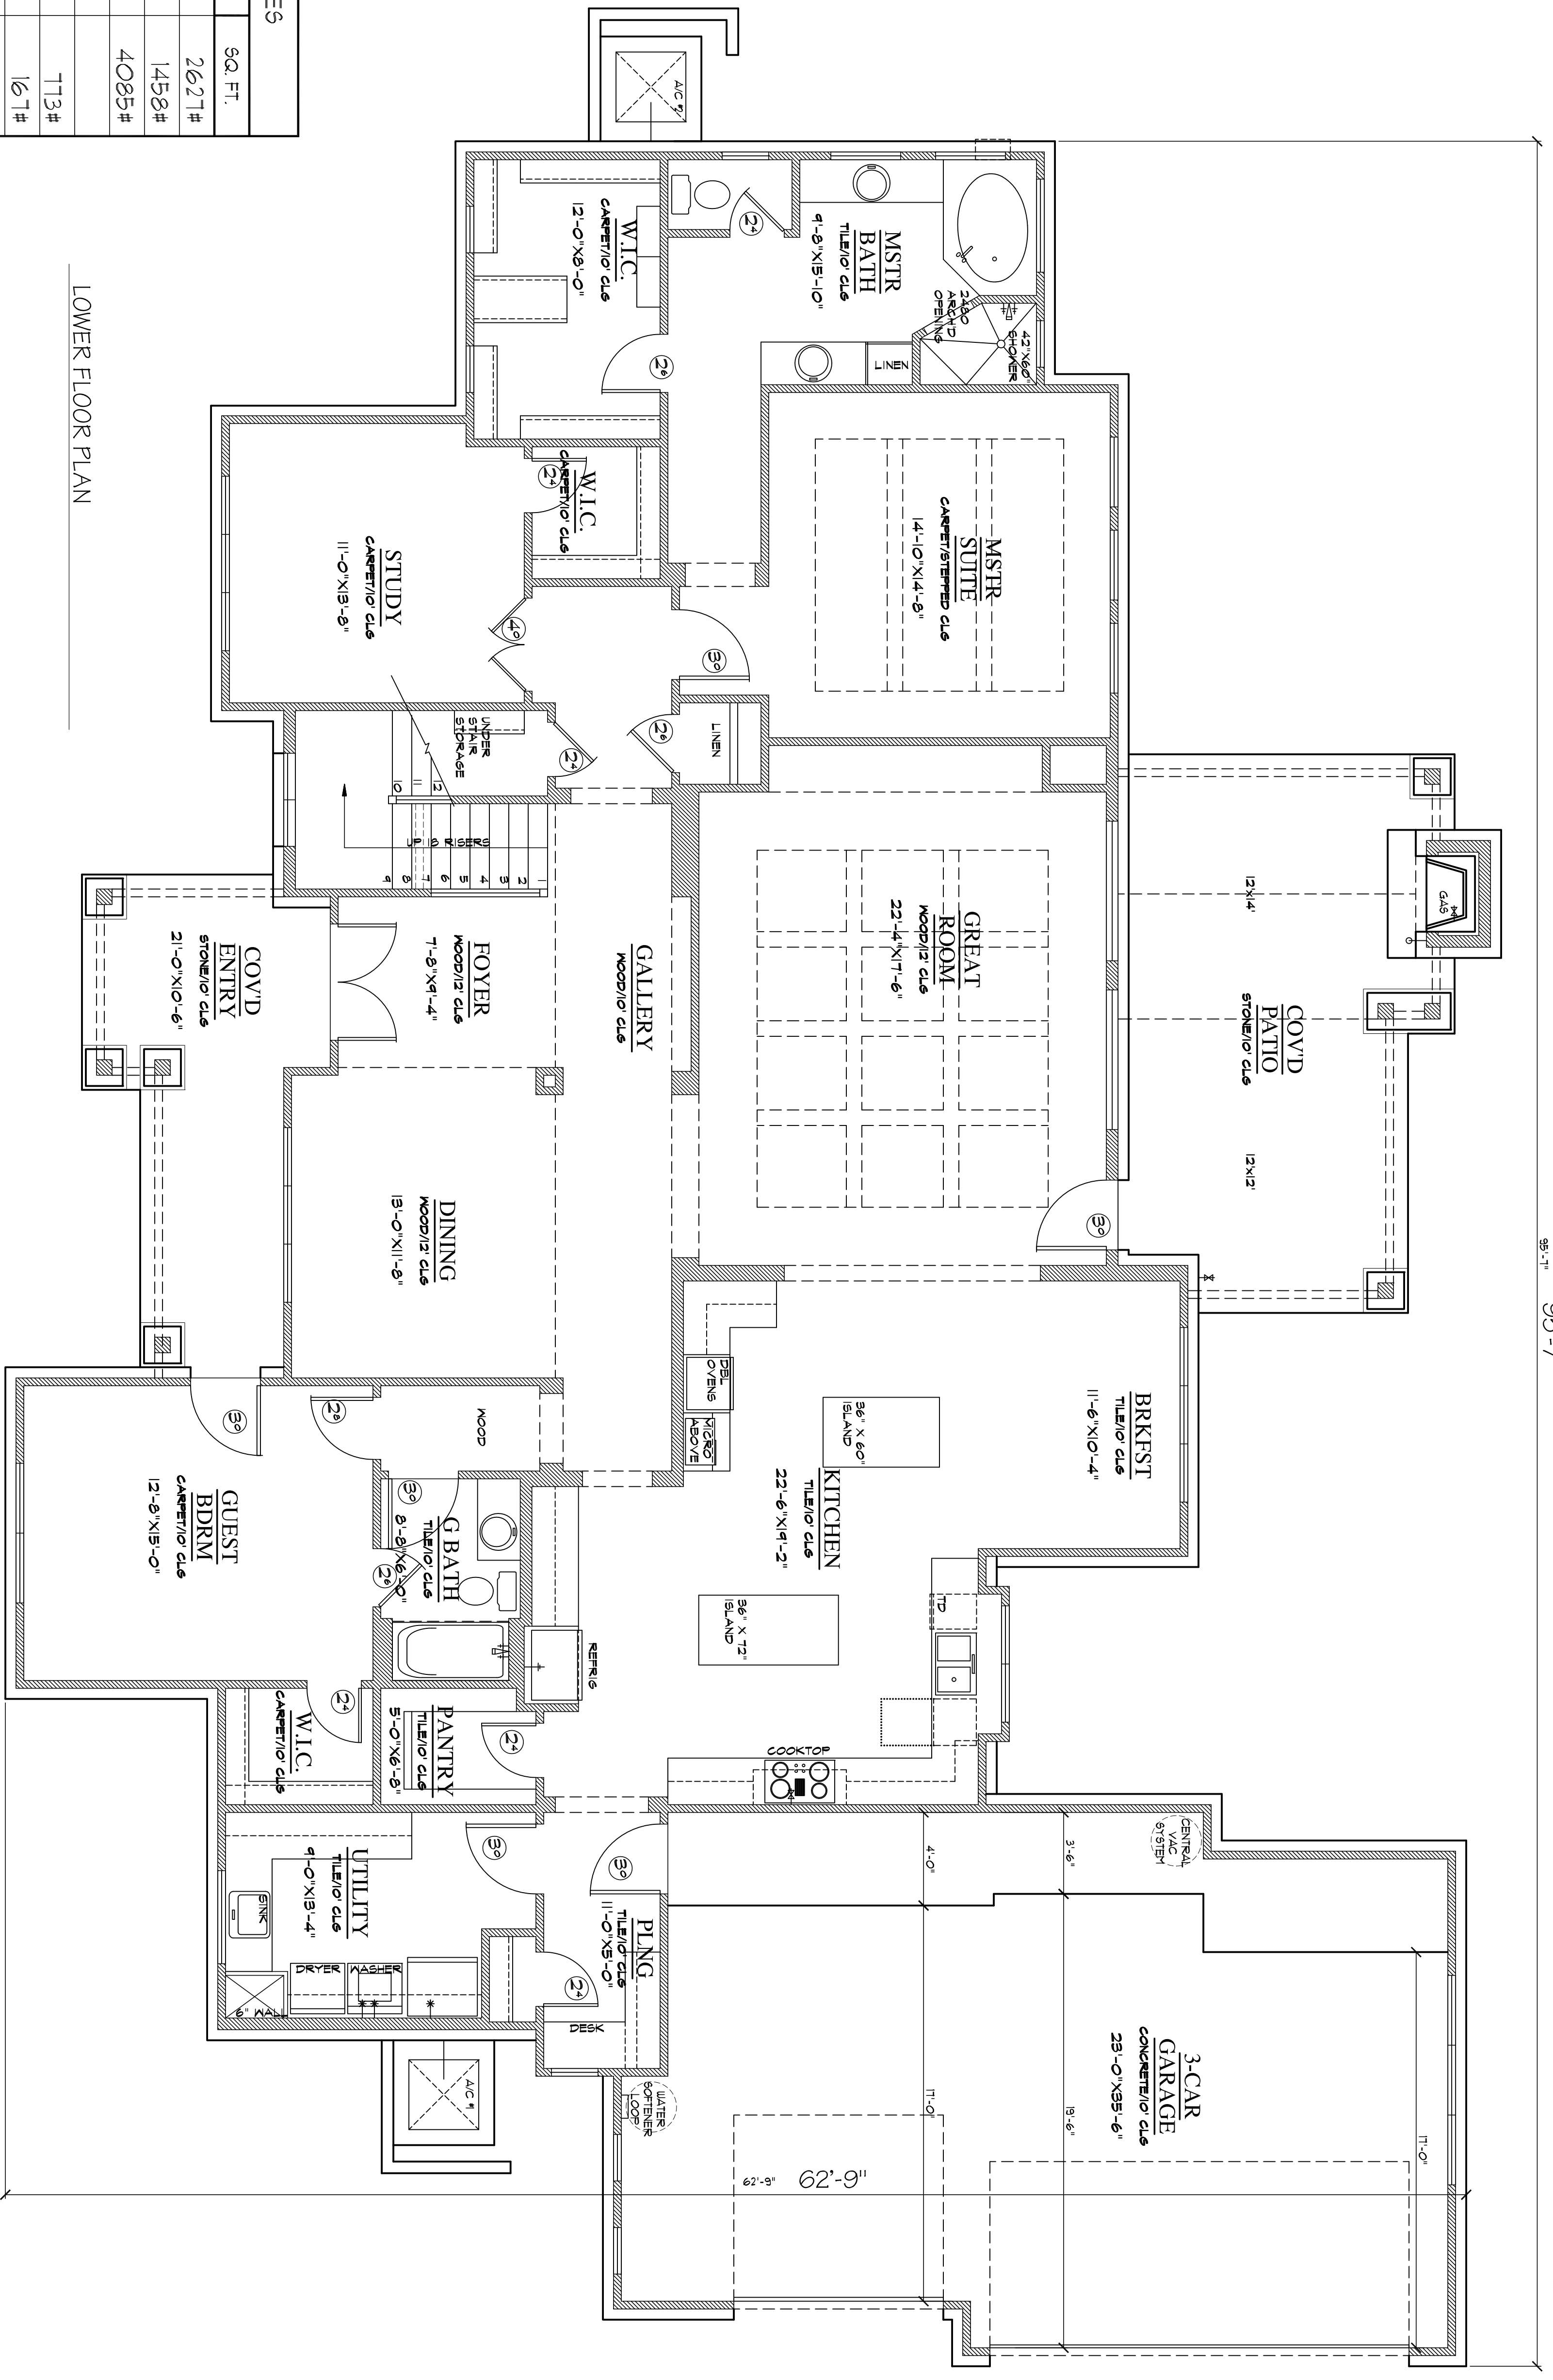


LOWER FLOOR PLAN

NOTE:
 BUILDER TO VERIFY PLANS / SPECIFICATIONS
 & COMPLY TO IRC & LOCAL BUILDING CODES
 AS REQUIRED.


<p>FIRST FLOOR PLAN</p> <p>Scale: 1/4" = 1'-0"</p>	<p>The Cimarron A Tom Hobbs Co Spec</p> <p><small>310 Hidden Springs</small></p>	<p>SELECT HOME DESIGN <small>Where Design and Green Combine</small></p> <p><small>12310 Double Tree Ln, Austin, TX 78750 512.656.8519 debra@selecthomedesign.com</small></p>	<p>REVISIONS:</p> <table border="1" style="width: 100%; border-collapse: collapse;"> <tr><td style="width: 10%;">5/5/11</td><td style="width: 90%;"></td></tr> <tr><td>6/2/11</td><td></td></tr> <tr><td>6/9/11</td><td></td></tr> <tr><td>7/1/11</td><td></td></tr> </table>	5/5/11		6/2/11		6/9/11		7/1/11	
5/5/11											
6/2/11											
6/9/11											
7/1/11											
<p>SHEET A1.0 OF 12</p>											

These drawings and concepts are the property of S.H.D. and may not be copied or used without written consent by S.H.D.

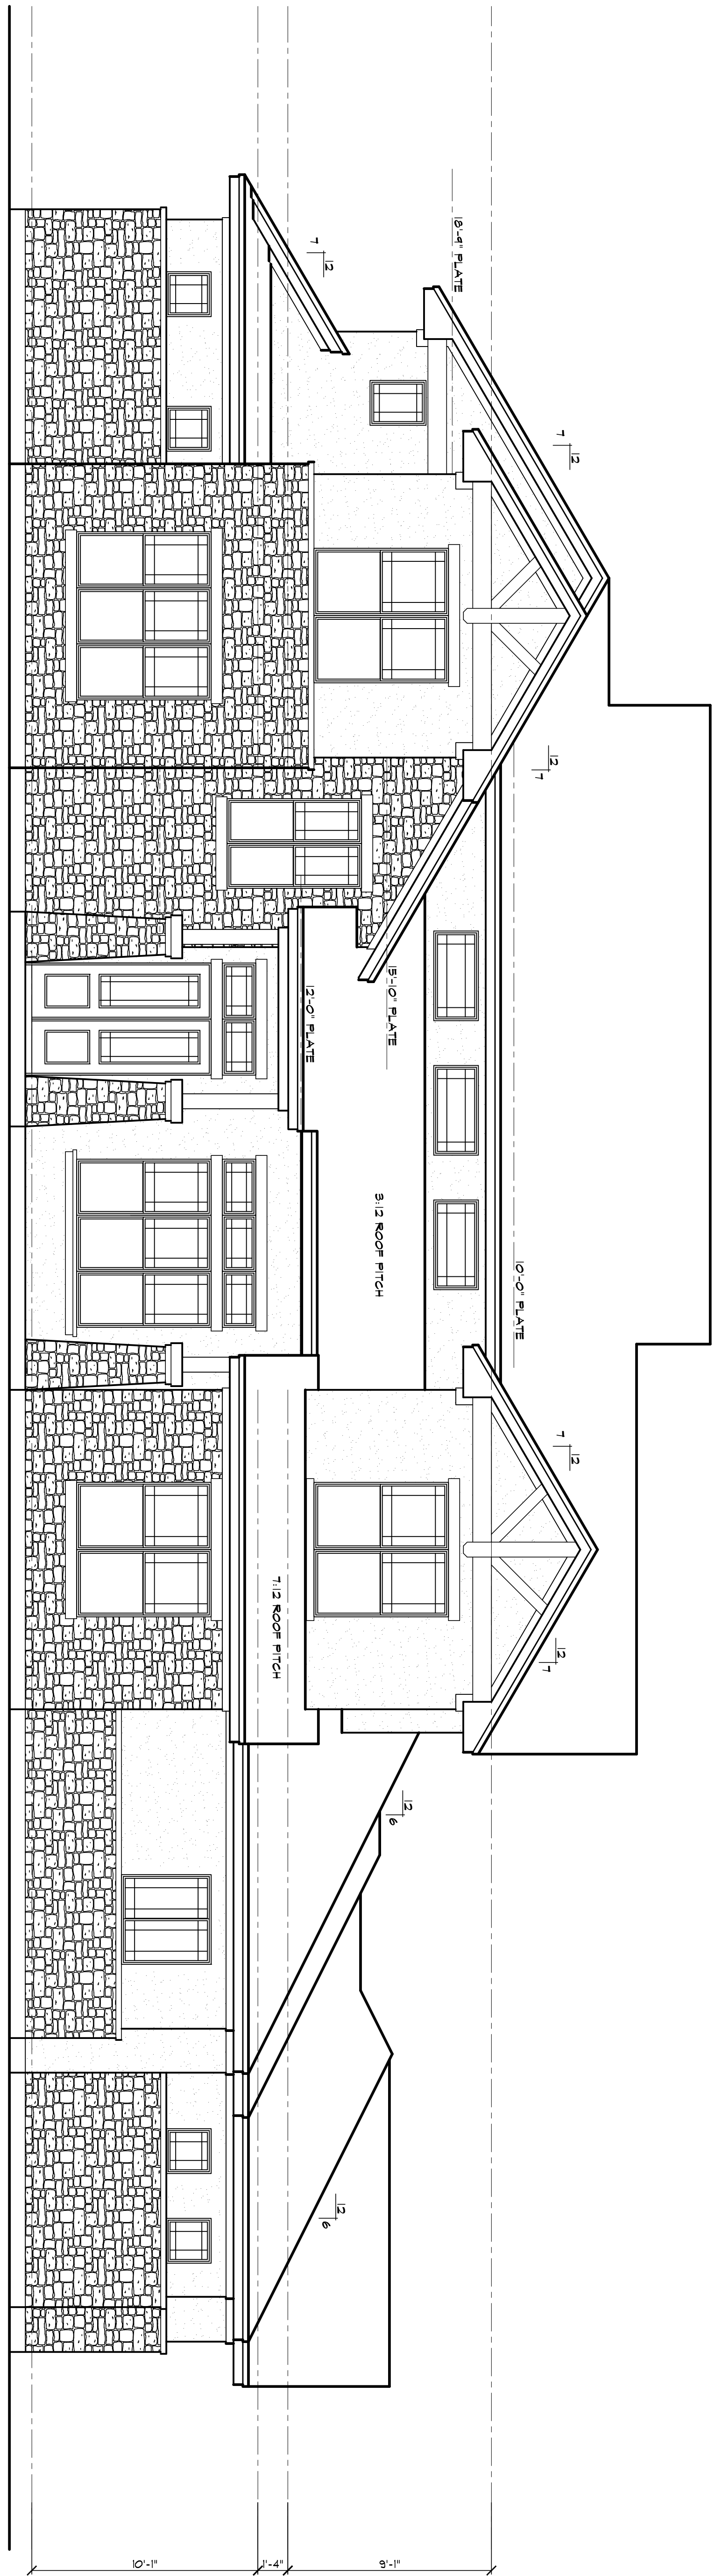

FRONT ELEVATION

NOTE:
 BUILDER TO VERIFY PLANS /
 SPECIFICATIONS & COMPLY TO IRC &
 LOCAL BUILDING CODES AS REQUIRED.

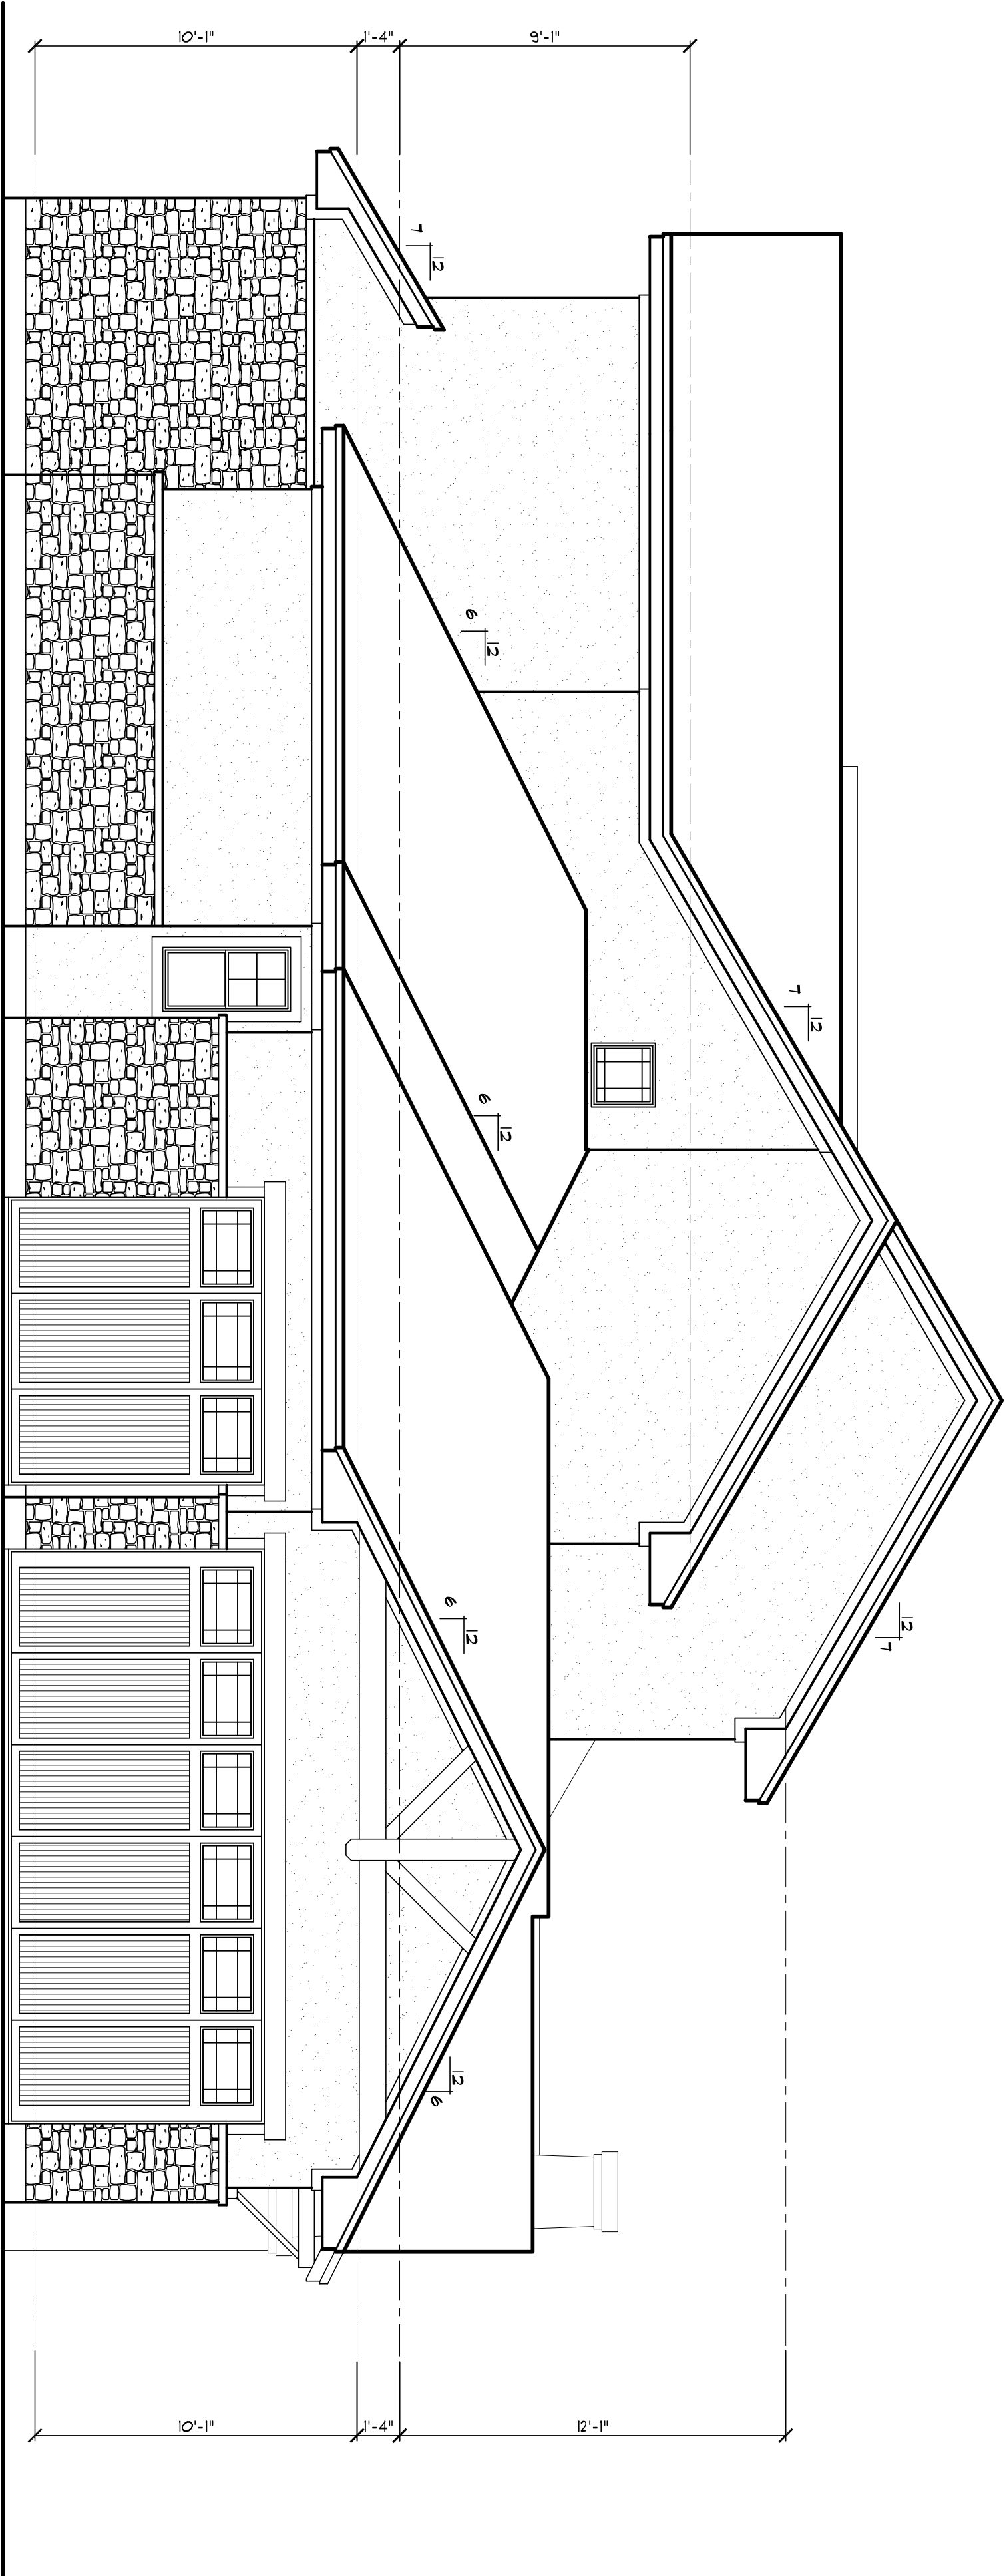

RIGHT ELEVATION

SELECT HOME DESIGN
 Where Design and Green Combine

12310 Double Tree Ln, Austin, TX 78750
 512.656.8519 debra@selecthomedesign.com

The Cimarron
 A Tom Hobbs Co Spec


310 Hidden Springs

REVISIONS:


5/5/11	
6/2/11	
6/29/11	
7/1/11	

FRONT ELEVATIONS
 Scale: 1/4" = 1'-0"

SHEET
 A3.0
 OF 12

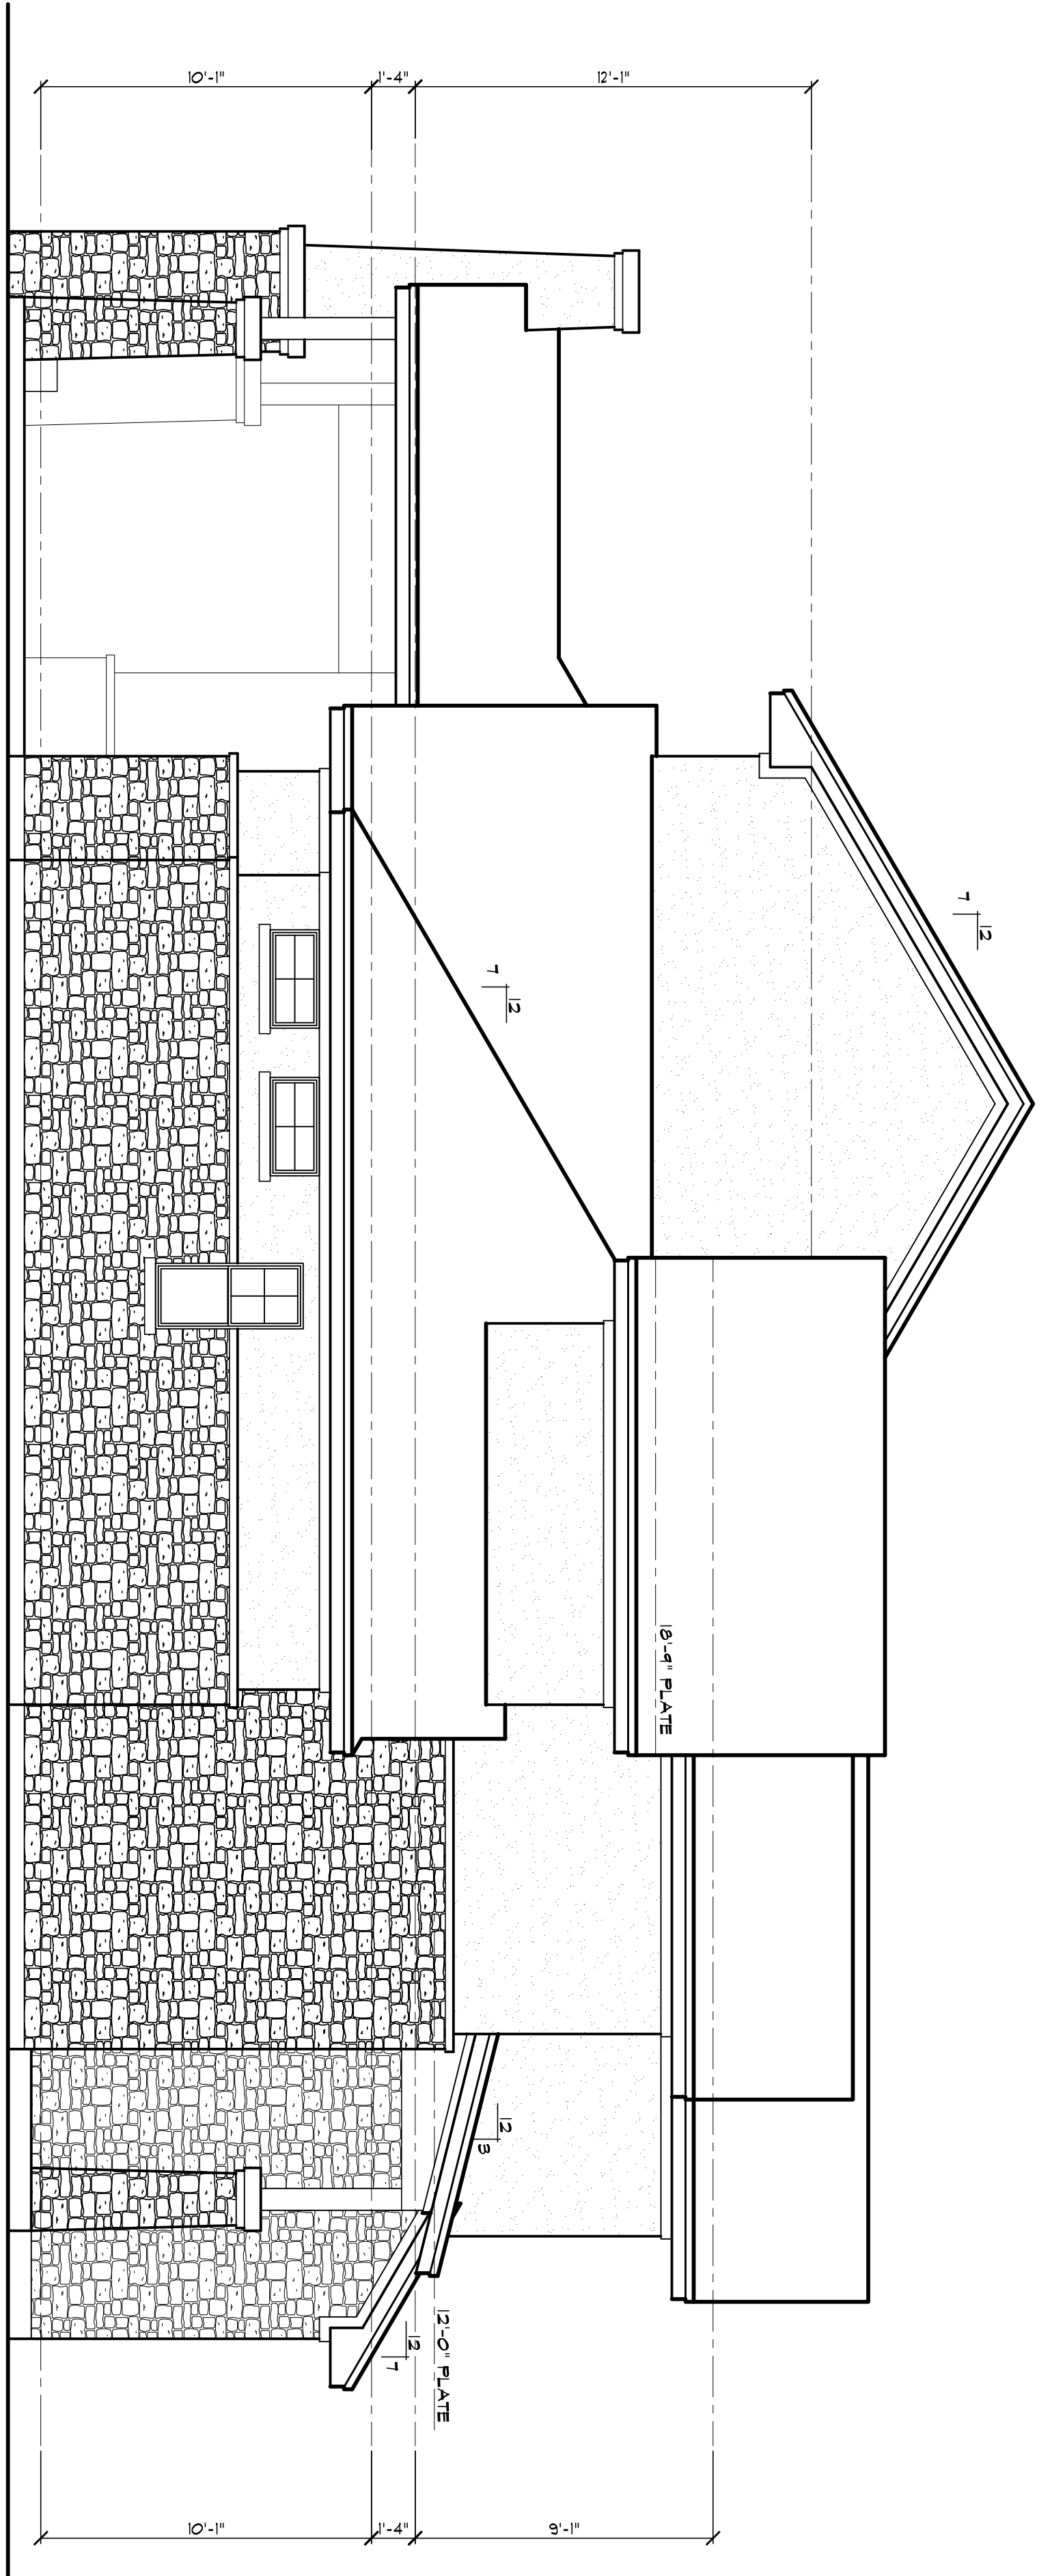

LEFT ELEVATION

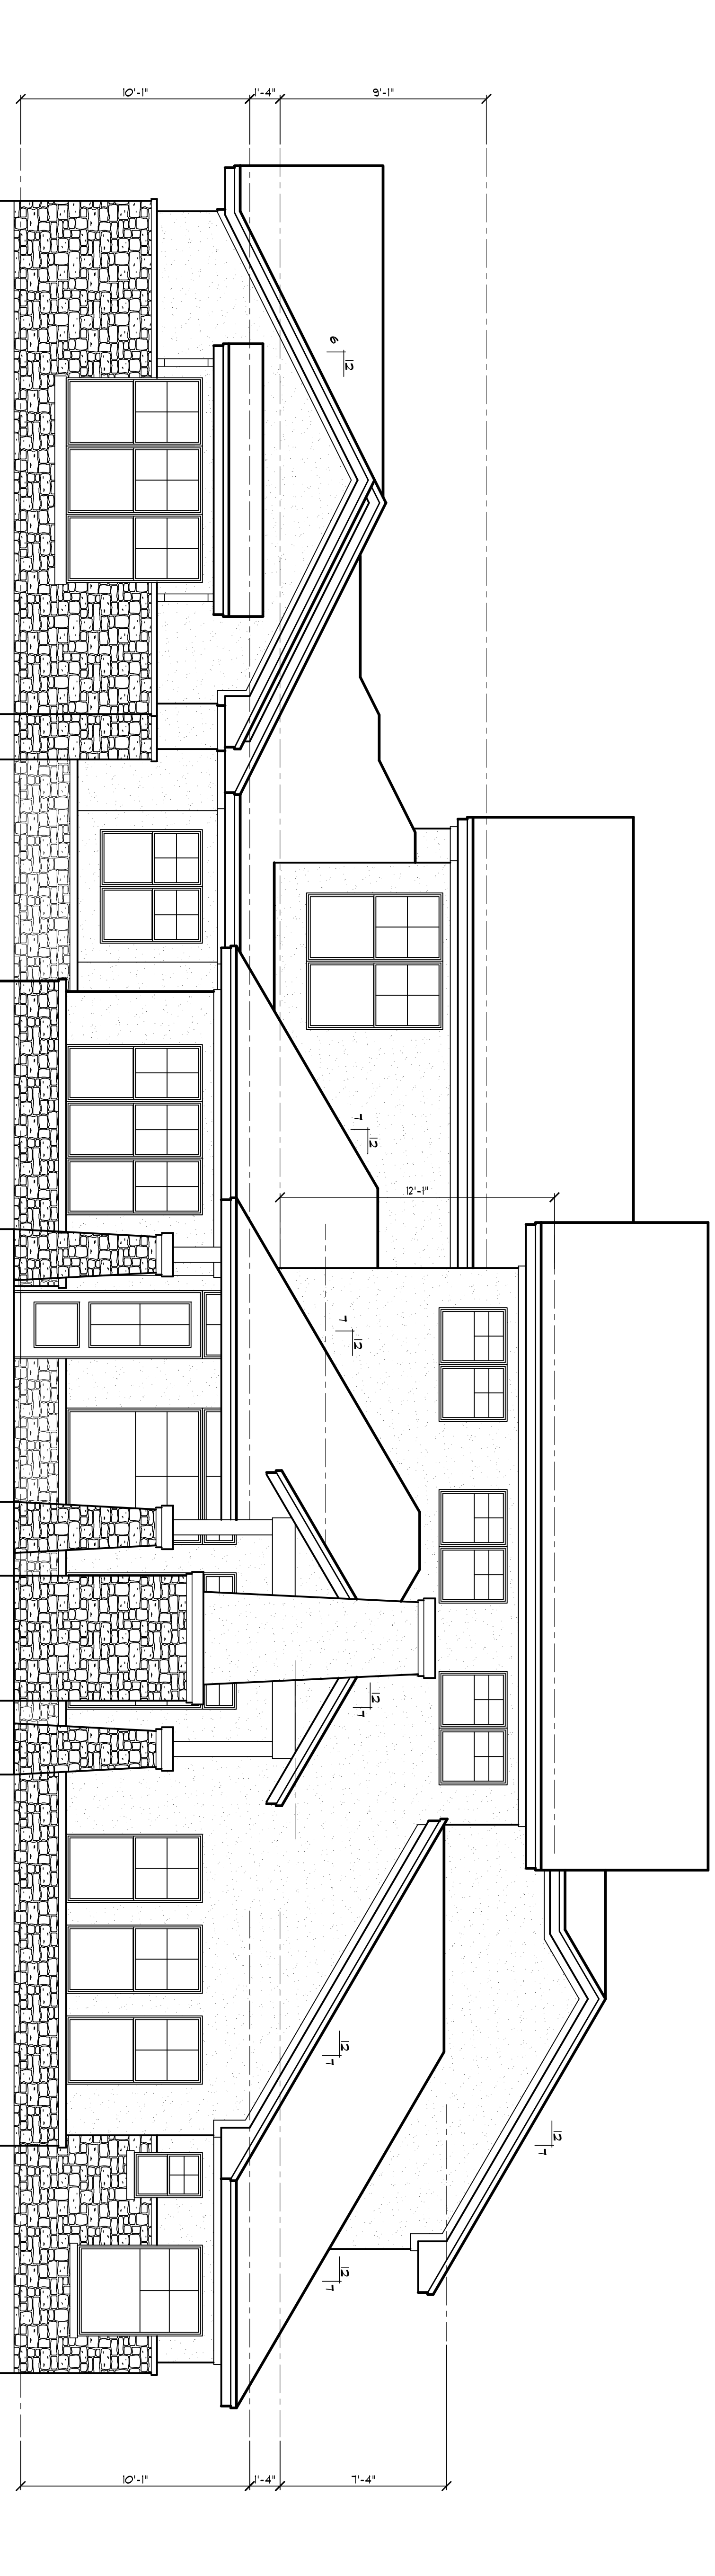

REAR ELEVATION

NOTE:
 BUILDER TO VERIFY PLANS /
 SPECIFICATIONS & COMPLY TO IRC &
 LOCAL BUILDING CODES AS REQUIRED.

SHEET
 14
 A4.0
 OF 12

LEFT & REAR
 ELEVATIONS
 Scale: 1/4" = 1'-0"

REVISIONS:

5/5/11
 6/22/11
 6/29/11
 7/11/11


The Cimarron
 A Tom Hobbs Co Spec

310 Hidden Springs

SELECT HOME DESIGN
 Where Design and Green Combine

12310 Double Tree Ln, Austin, TX 78750
 512.656.8519 debra@selecthomedesign.com

These drawings and concepts are the property of S.H.D. and may not be copied or used without written consent by S.H.D.

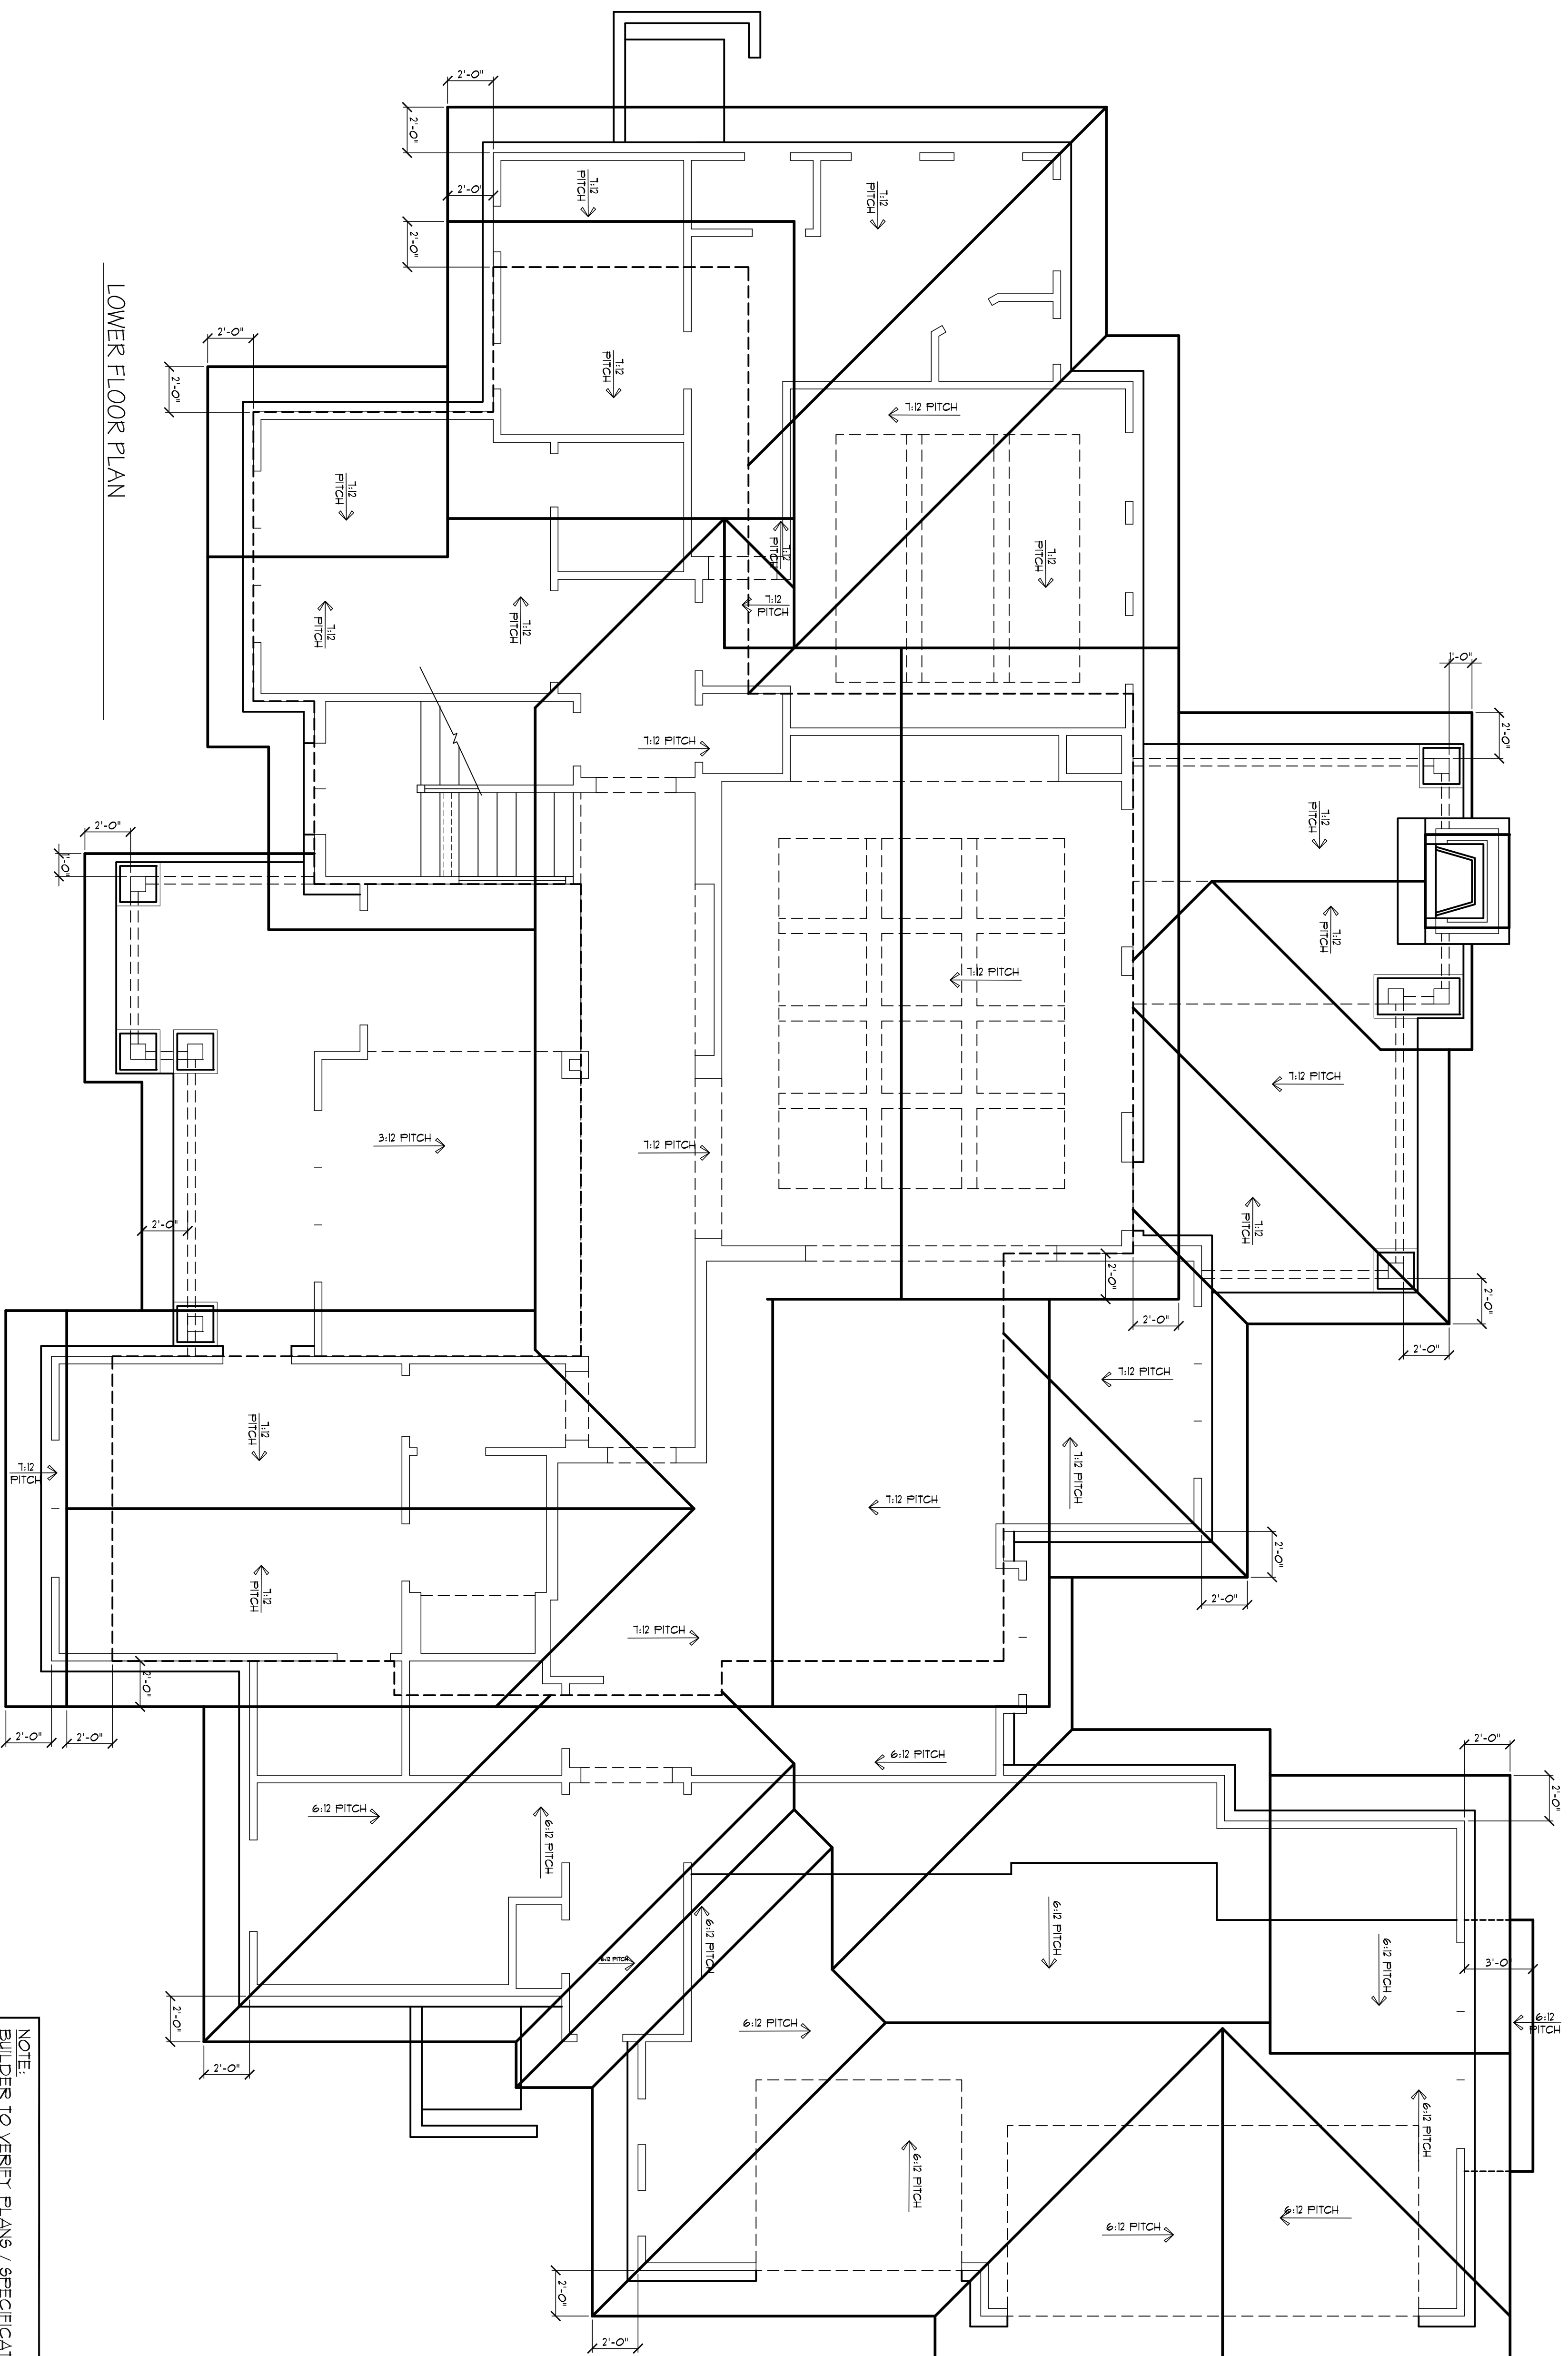

LOWER FLOOR PLAN

NOTE:
 PROVIDE ATTIC FRAMING TO CREATE
 STORAGE WHERE SPECIFIED BY
 BUILDER. INCLUDE CATAWALK TO ATTIC
 ACCESS LOCATION. LIMIT WIRING AND
 DUCTS IF POSSIBLE IN THIS AREA(S).

NOTE:
 SELECT HOME DESIGN IS A PROFESSIONAL BUILDING DESIGN
 FIRM NOT AN ENGINEERING FIRM. WE ARE NOT LICENSED TO
 DESIGN STRUCTURAL FRAMING OR FOUNDATIONS AS SUCH. THE
 ELEMENTS SHOWN AND NOTED HERE ARE PURELY SCHEMATIC
 IN NATURE. A LICENSED PROFESSIONAL ENGINEER SHOULD
 BE CONSULTED WITH REGARD TO THE FRAMING AND
 FOUNDATION DESIGN OF THIS PROJECT. SHOULD AN
 ENGINEER'S SEAL BE PRESENT ON THESE DRAWINGS, THE
 "ENGINEER OF RECORD" SHALL BEAR THE RESPONSIBILITY
 FOR THE STRUCTURAL DESIGN. SELECT HOME DESIGN WILL
 NOT BE HELD RESPONSIBLE FOR THE STRUCTURAL DESIGN IN
 ANY WAY AND/OR ANY PROBLEMS WHICH MAY ARISE.

REVISIONS:

5/5/11	
6/2/11	
6/29/11	
7/1/11	